


NORTH  
SCALE 1" = 30'-0"

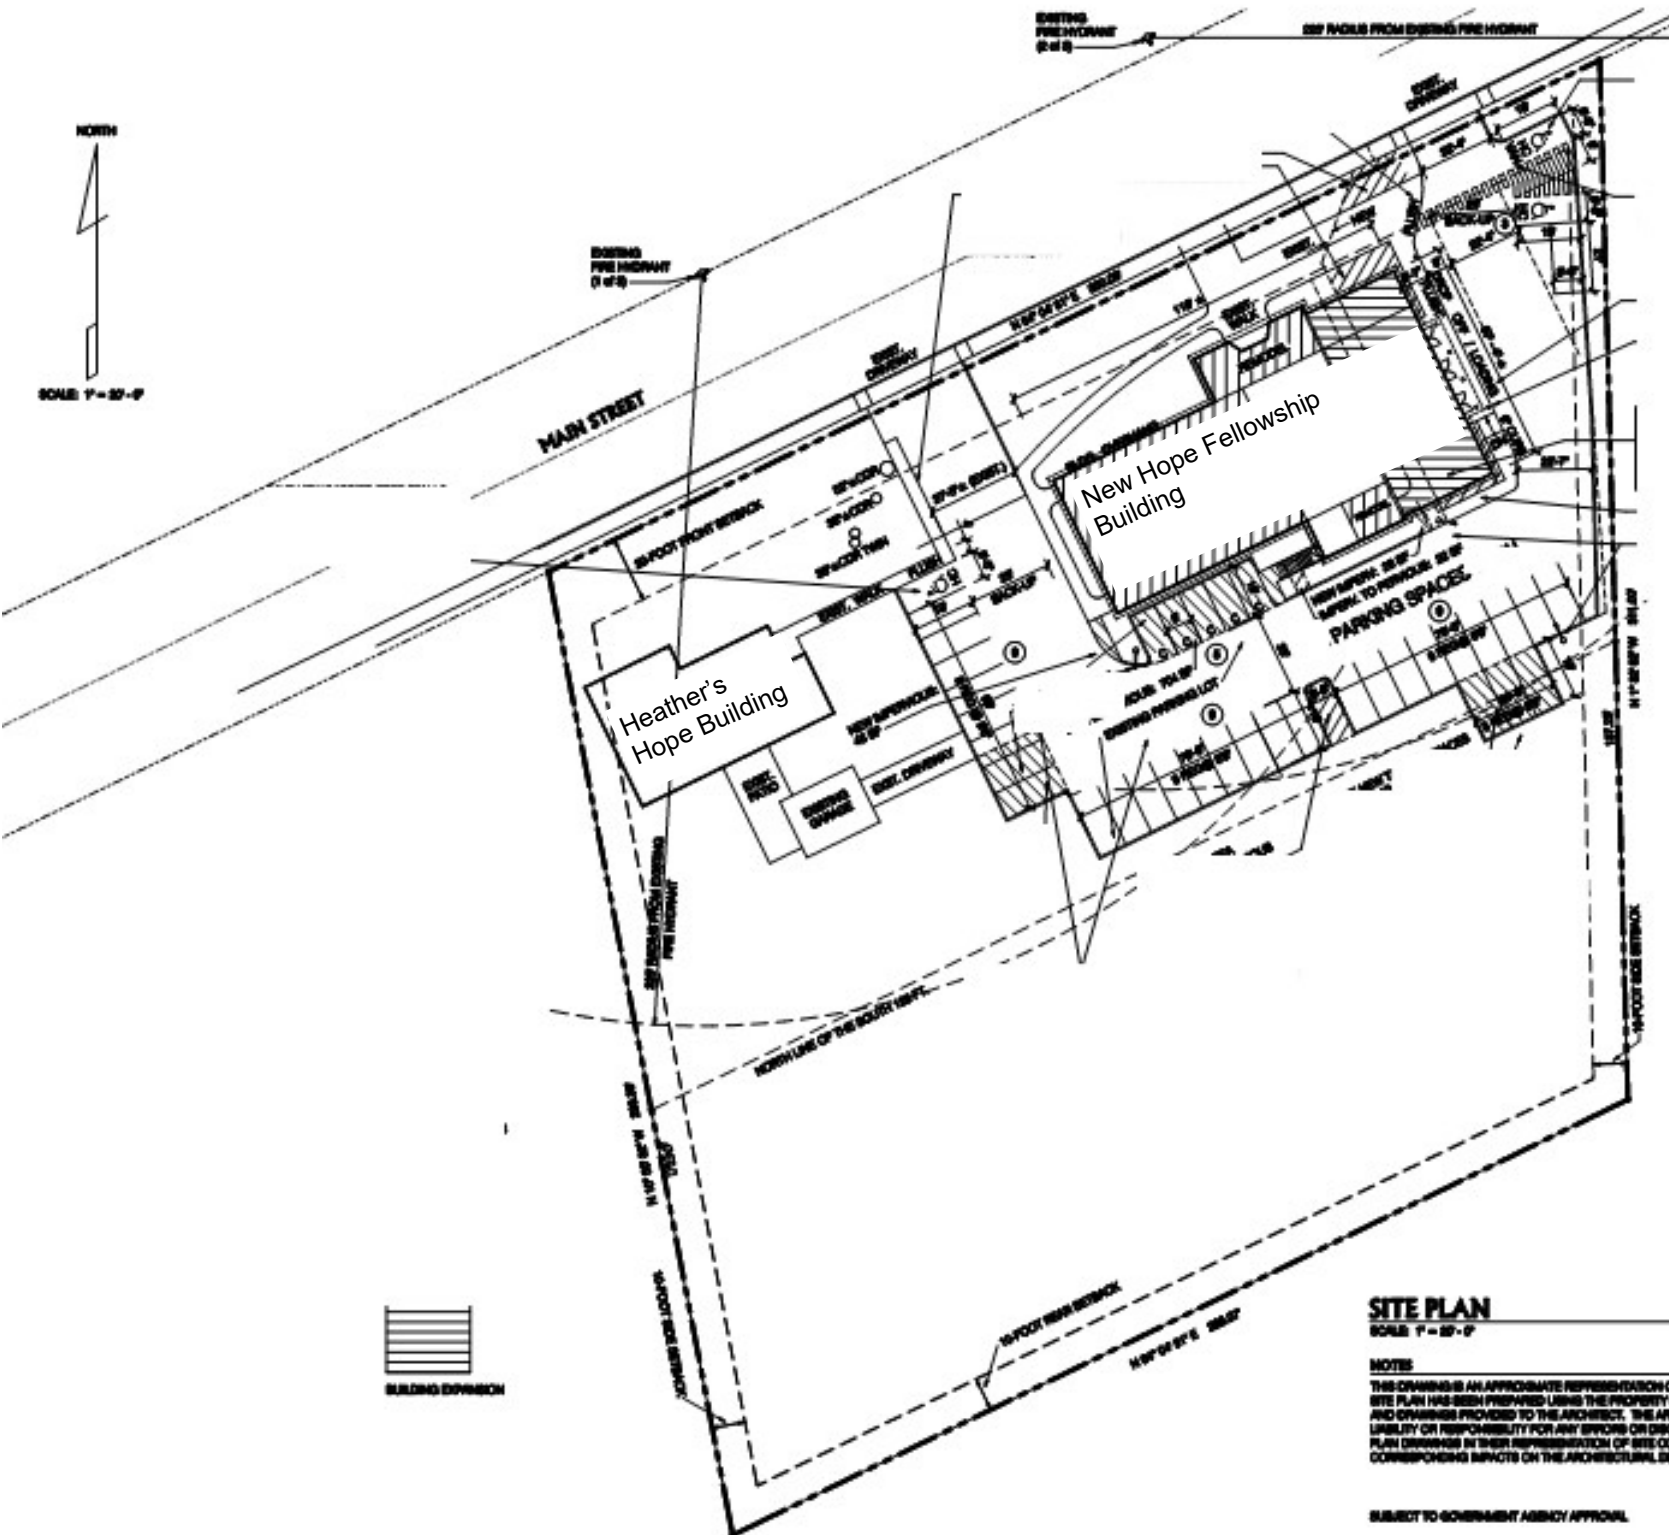

**SITE PLAN**  
SCALE 1" = 30'-0"

**NOTES**  
THIS DRAWING IS AN APPROXIMATE REPRESENTATION OF THE SITE. THE BASE SITE PLAN HAS BEEN PREPARED USING THE PROPERTY LEGAL DESCRIPTION AND DIMENSIONS PROVIDED TO THE ARCHITECT. THE ARCHITECT ASSUMES NO LIABILITY OR RESPONSIBILITY FOR ANY ERRORS OR DISCREPANCIES IN THE SITE PLAN DRAWINGS IN THEIR REPRESENTATION OF SITE CONDITIONS AND CORRESPONDING IMPACTS ON THE ARCHITECTURAL DESIGN.

SUBJECT TO GOVERNMENT AGENCY APPROVAL

