



BUILDING B NORTH ELEVATION - STRETCH STREET

SCALE: 1/8" = 1'-0"

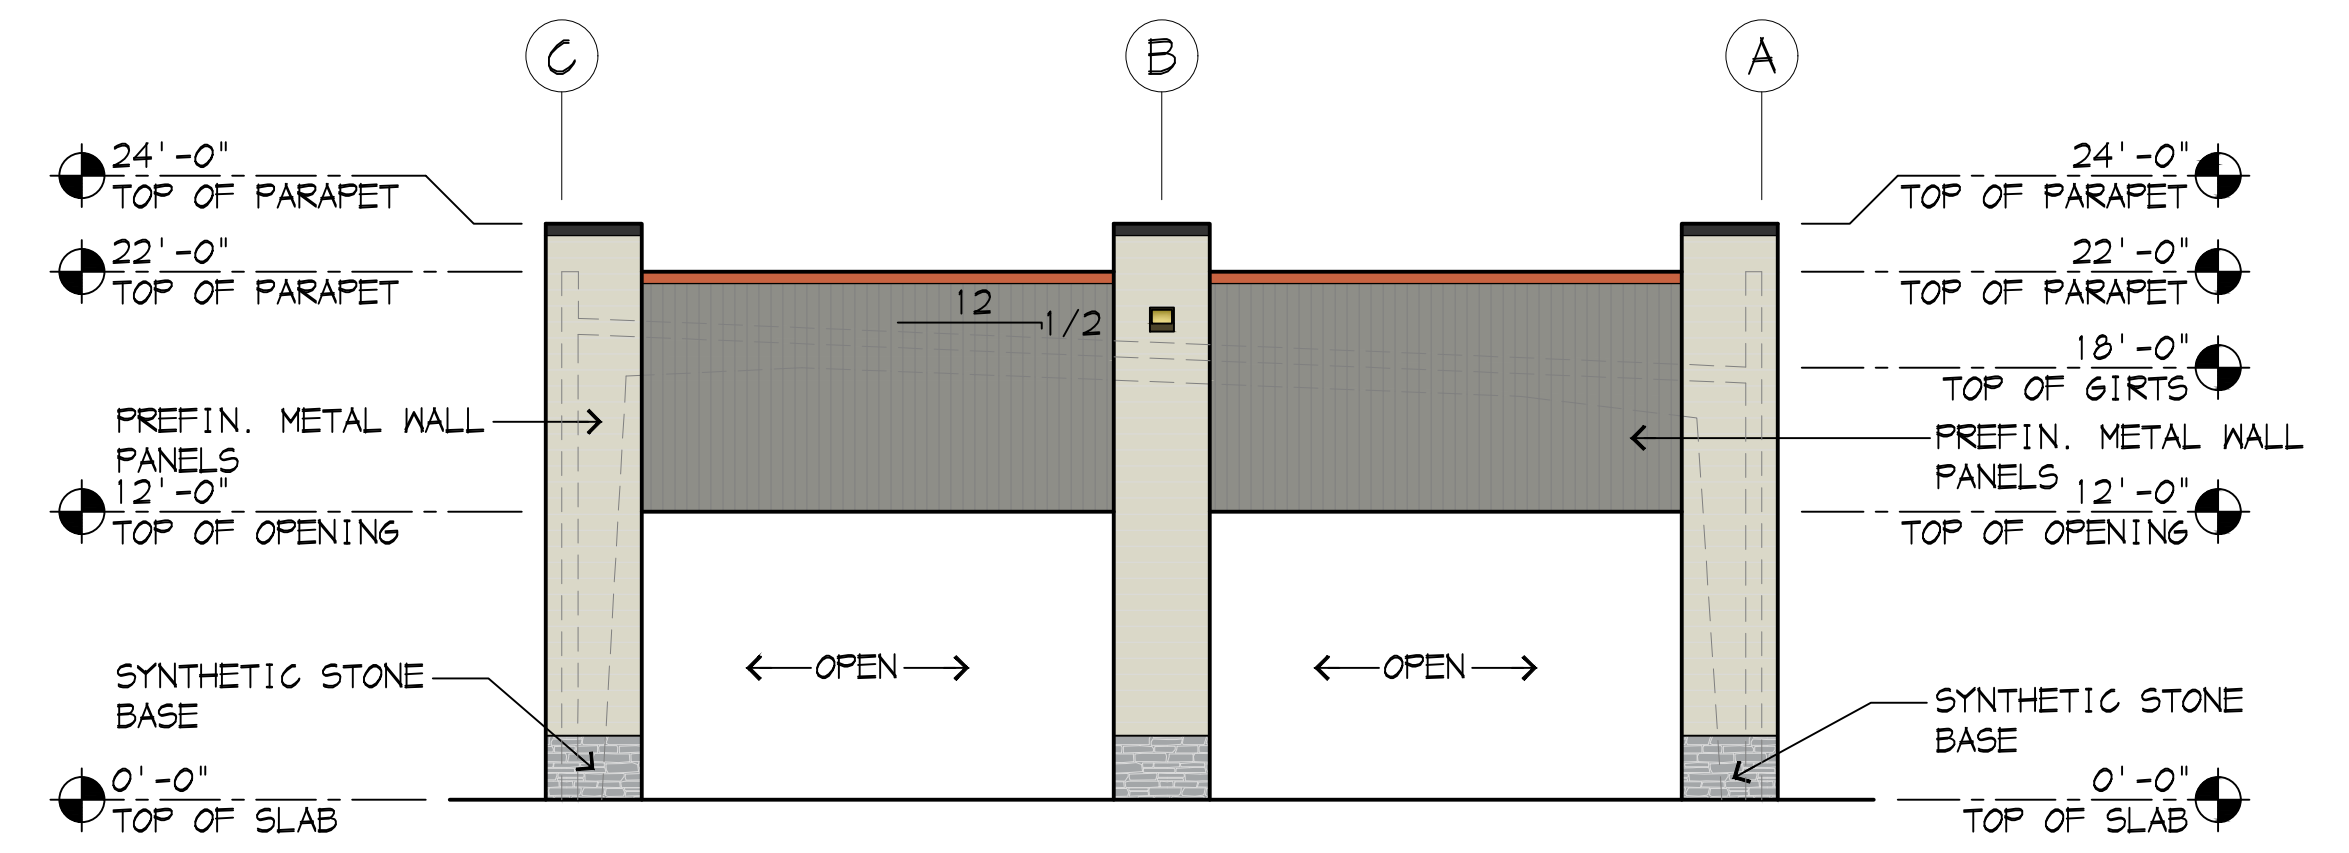


BUILDING B WEST ELEVATION

SCALE: 1/8" = 1'-0"

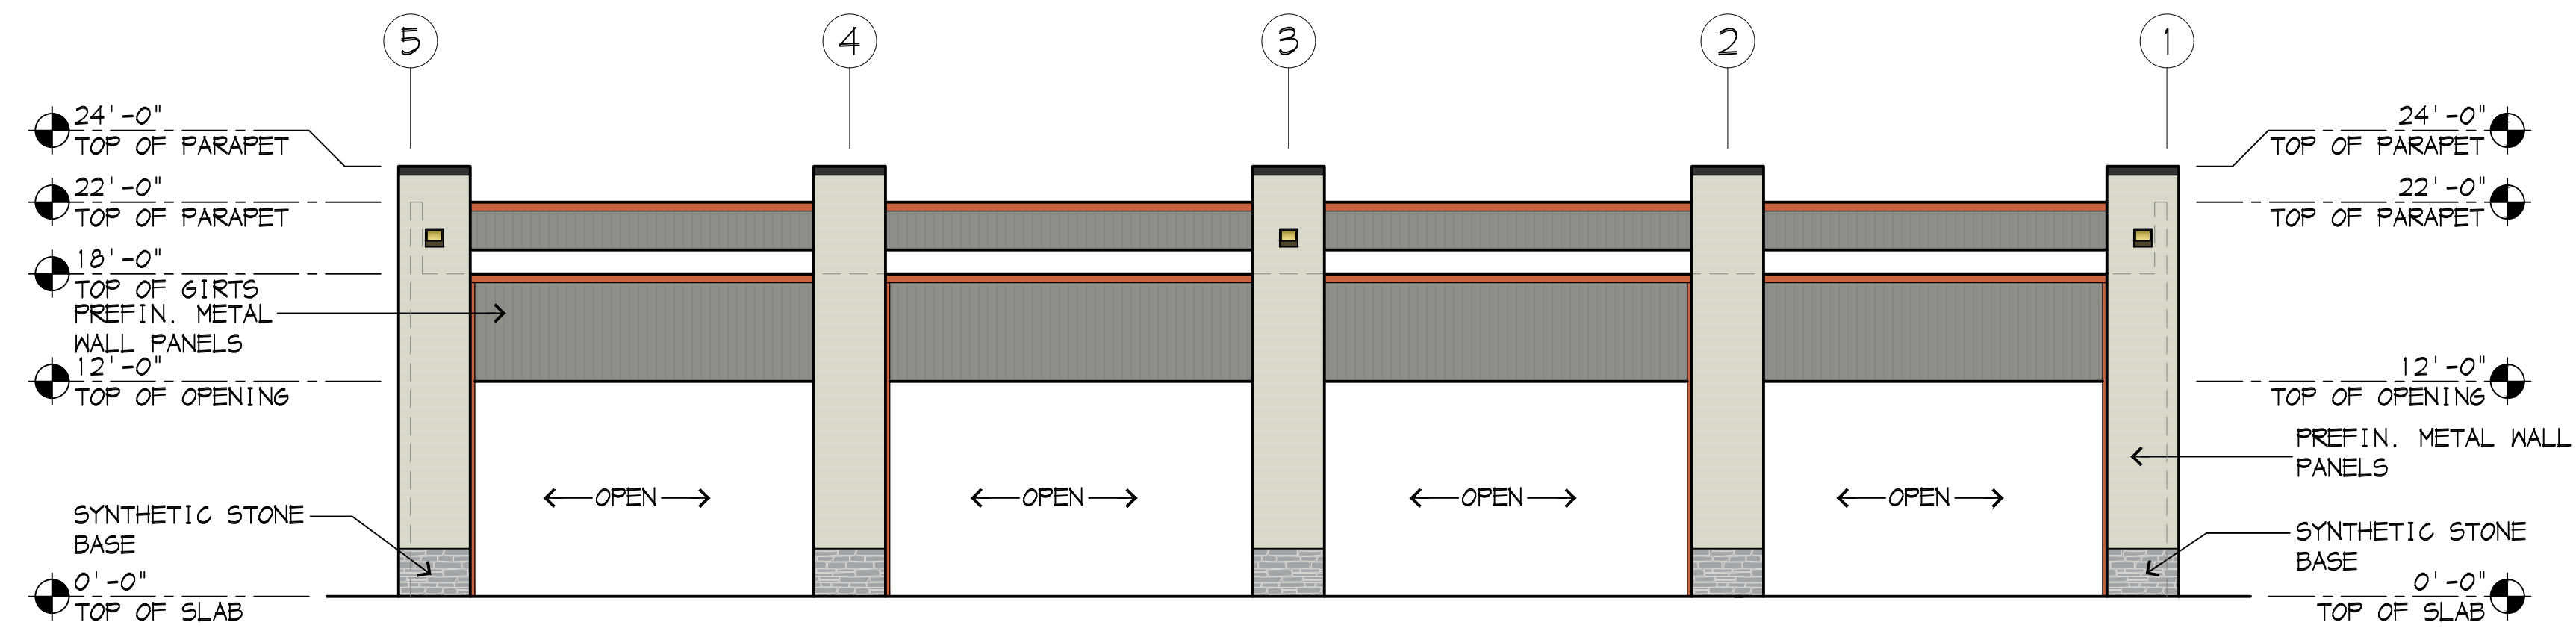

BUILDING B SOUTH ELEVATION


SCALE: 1/8" = 1'-0"

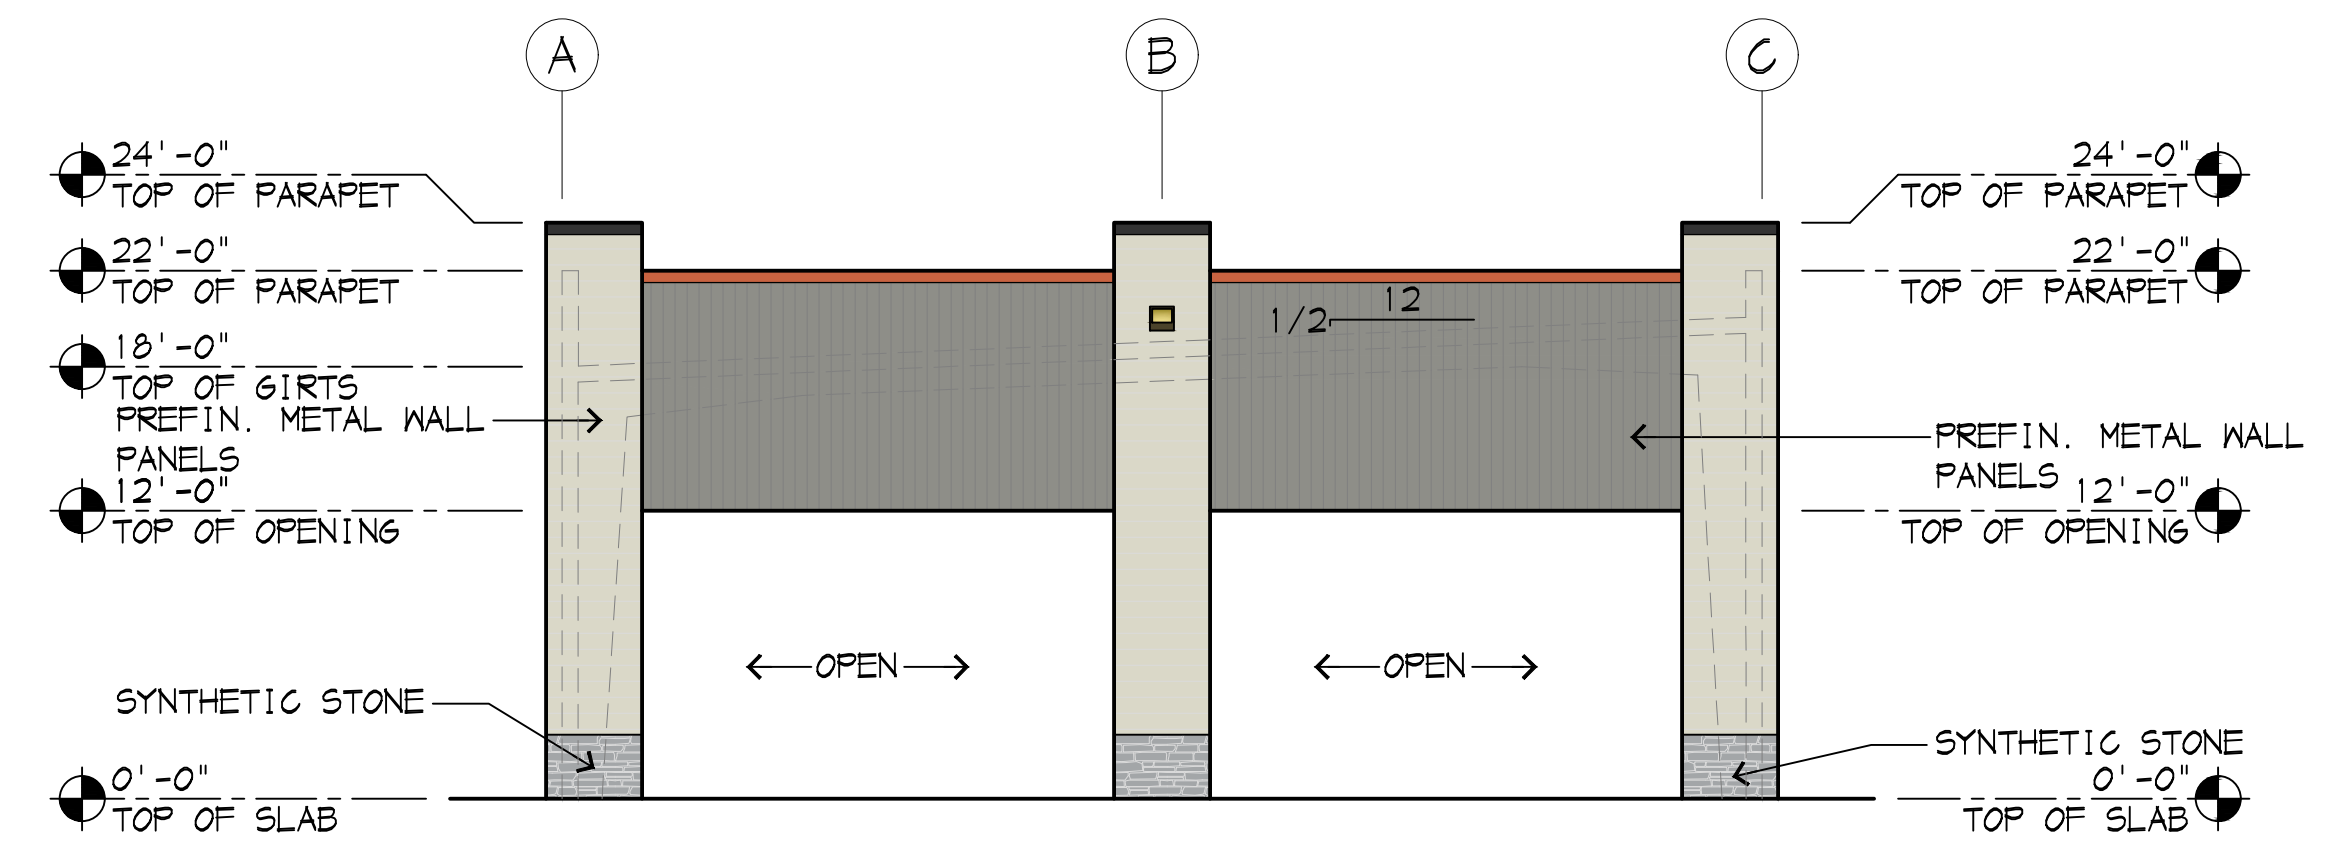


BUILDING B EAST ELEVATION

SCALE: 1/8" = 1'-0"

Date:	05 NOV 2021
For:	SITE PLAN AND ENG. SUBMITTAL

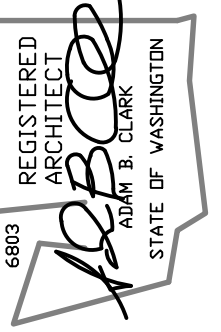

2812 Colby Avenue  
Everett WA 98201  
(425) 252-2153 P  
www.2812architecture.com

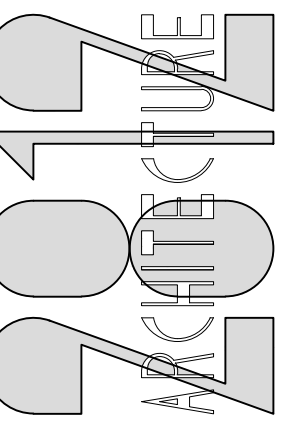

RECEIVED  
11/19/2021  
CITY OF MONROE

New Motorsport Facility for:  
**ADVENTURE MOTORSPORTS**  
310 North Lewis Street  
Monroe, Washington  
CONTENTS: EXTERIOR ELEVATIONS - BUILDING "B"

Drawing:	R2
Job Number:	20c-4168