



BUILDING C EAST ELEVATION

SCALE: 1/8" = 1'-0"

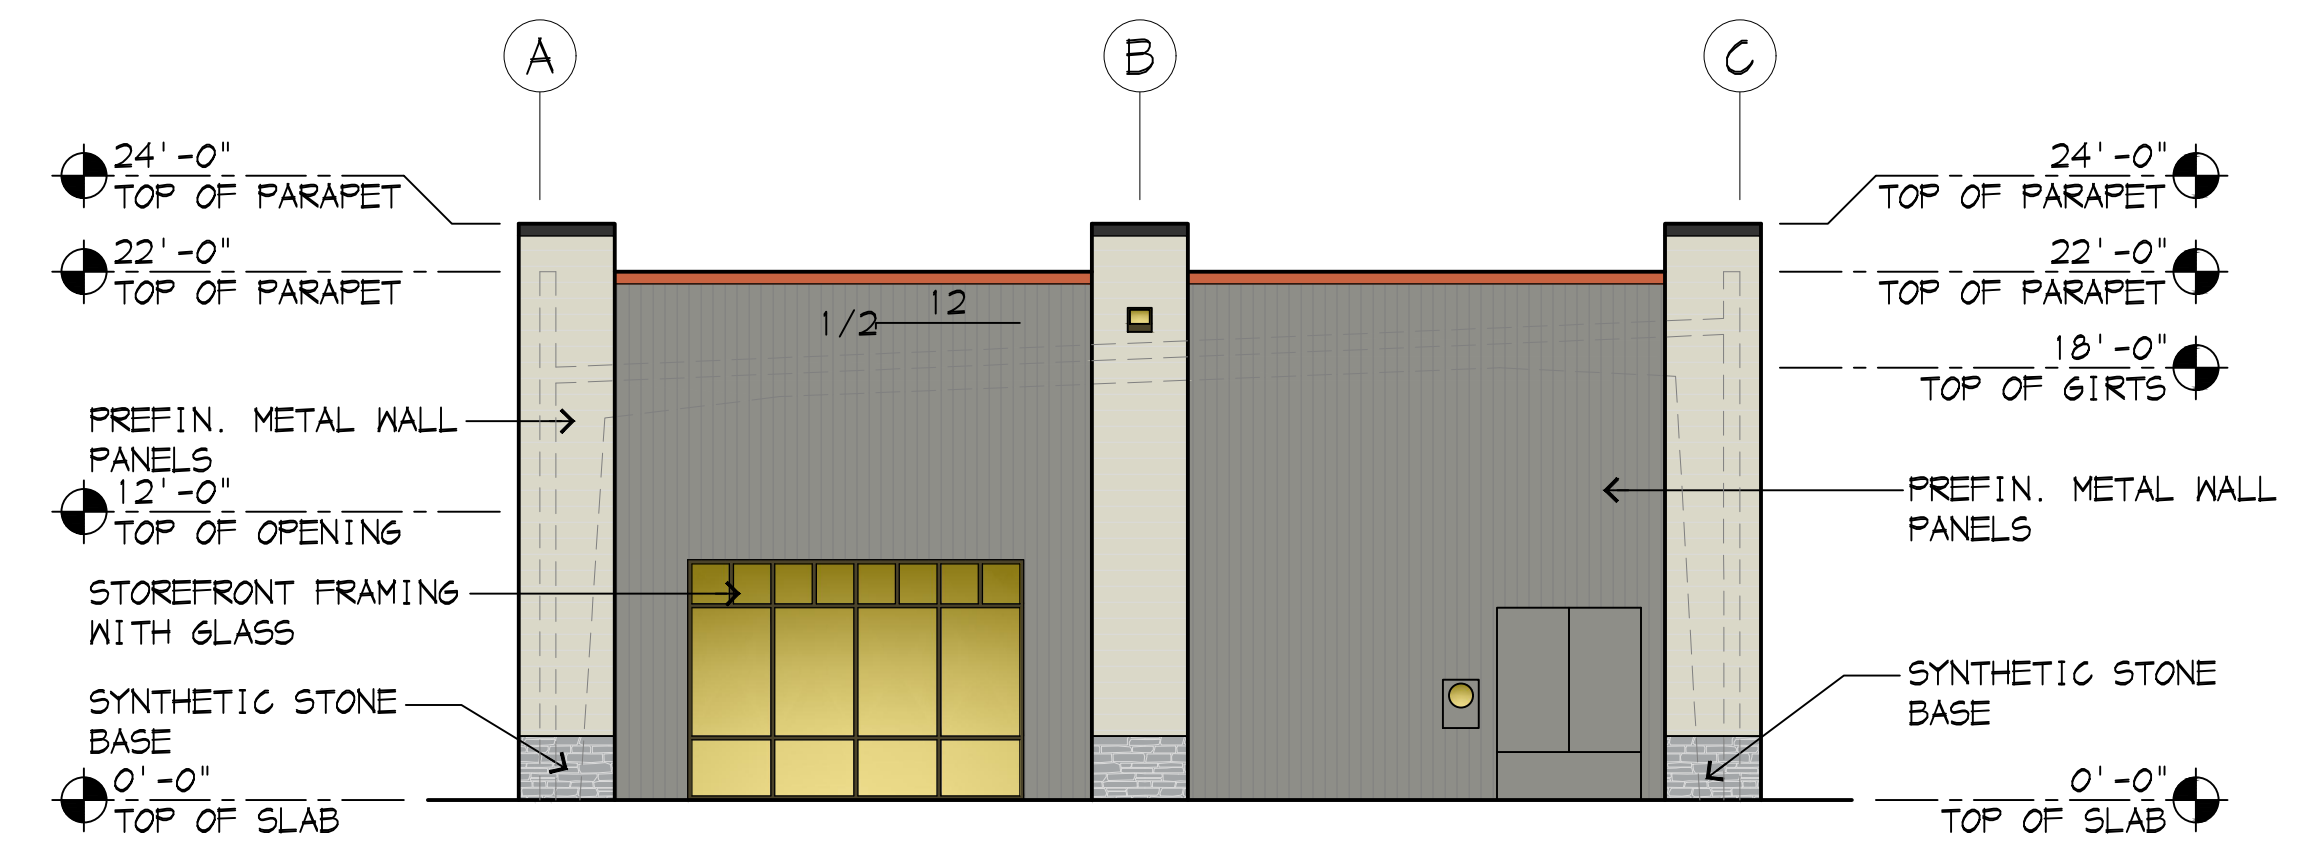


BUILDING C NORTH ELEVATION

SCALE: 1/8" = 1'-0"

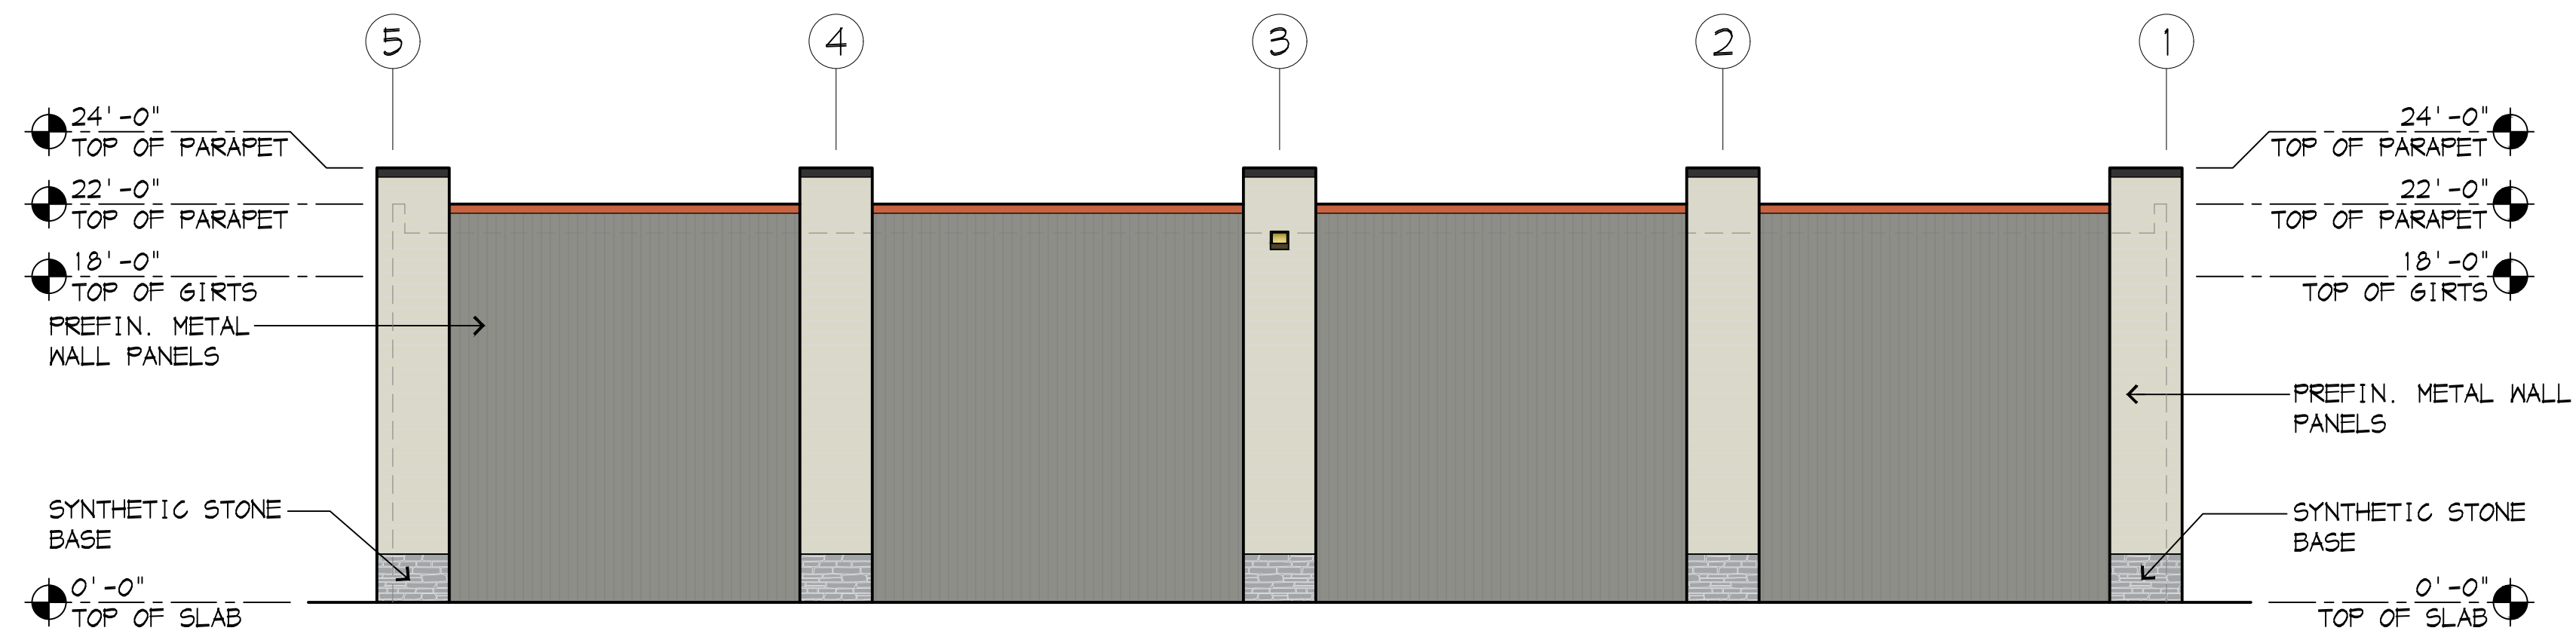

BUILDING C WEST ELEVATION


SCALE: 1/8" = 1'-0"

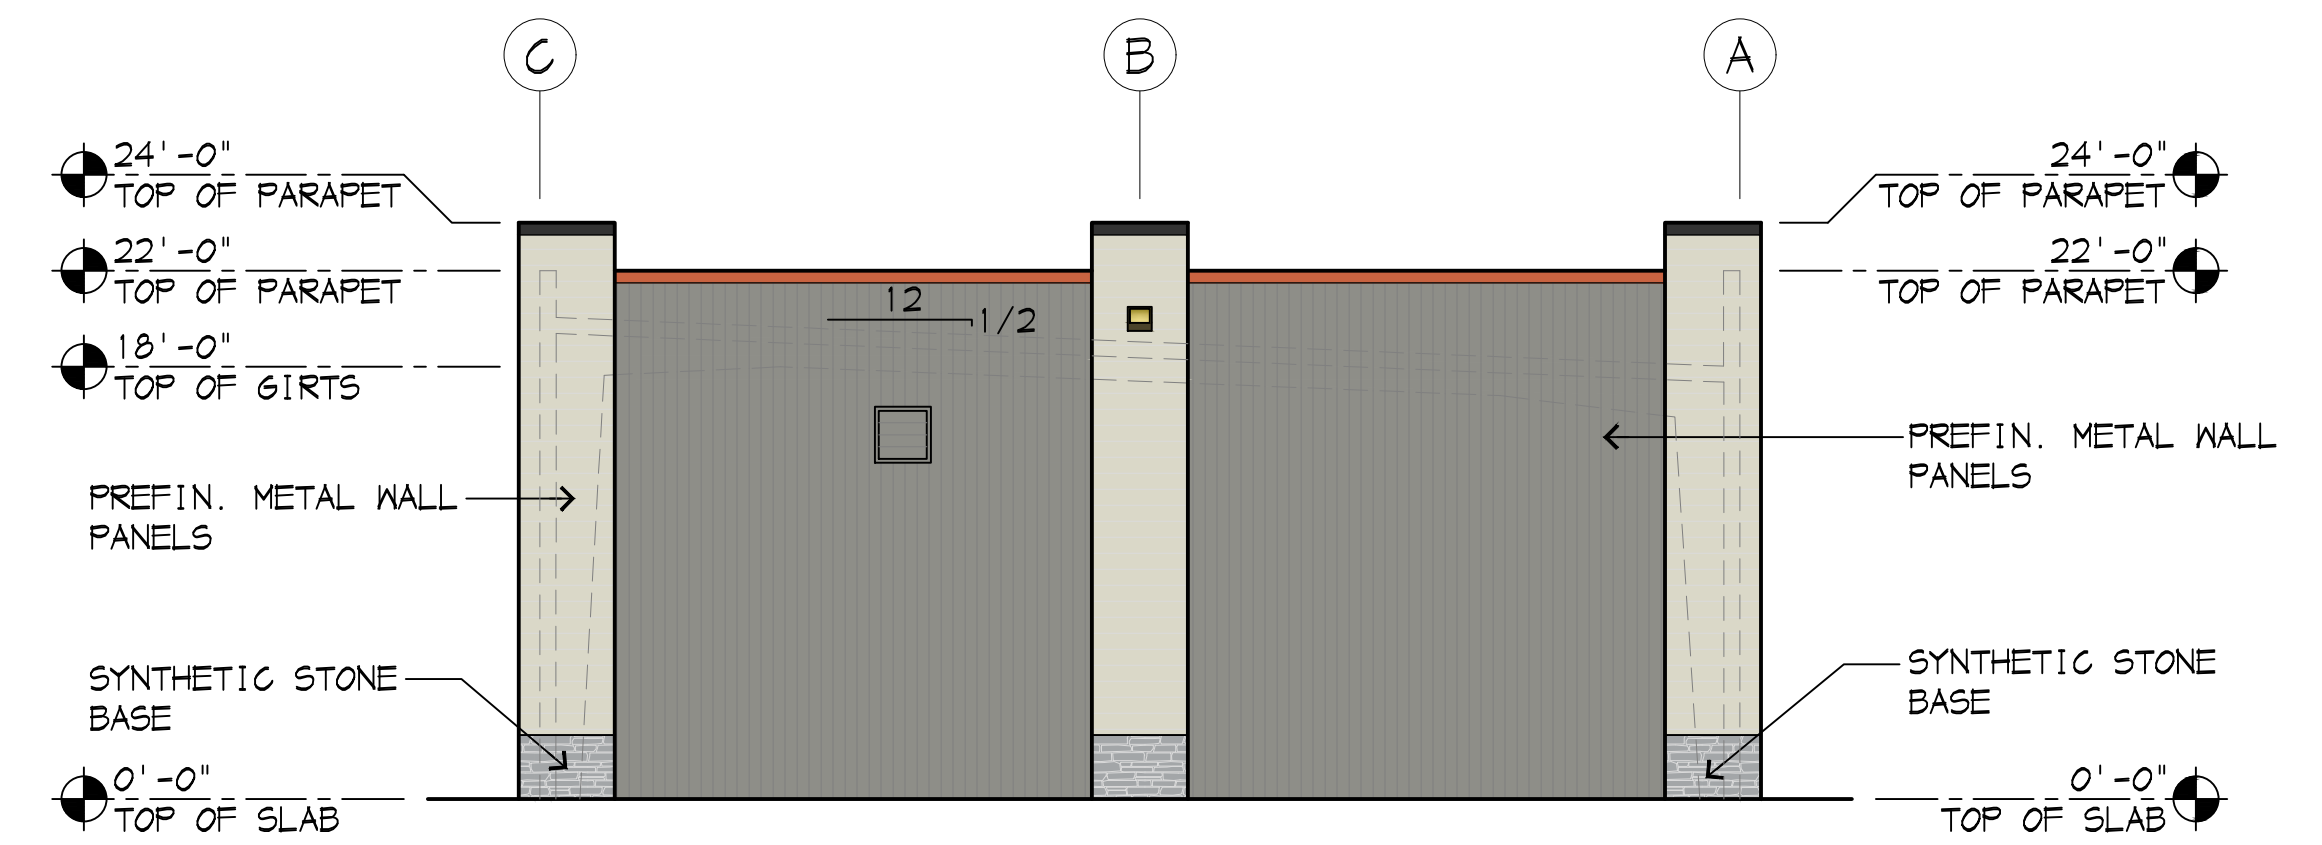


BUILDING C SOUTH ELEVATION

SCALE: 1/8" = 1'-0"

Date:	05 NOV 2021	For:	SITE PLAN AND ENG. SUBMITTAL

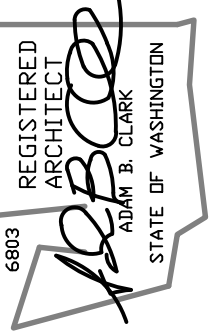

2812 Colby Avenue
Everett WA 98201
(425) 252-2153 p
www.2812architecture.com

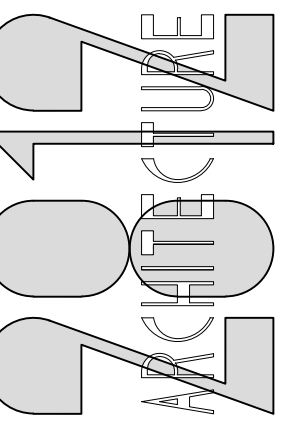

RECEIVED
11/19/2021
CITY OF MONROE

New Motorsport Facility for:
ADVENTURE MOTORSPORTS
310 North Lewis Street
Monroe, Washington
Contents: EXTERIOR ELEVATIONS - BUILDING "C"

Drawing:
R3
Job Number:
20c-4168