


Madison Hill

Chaple

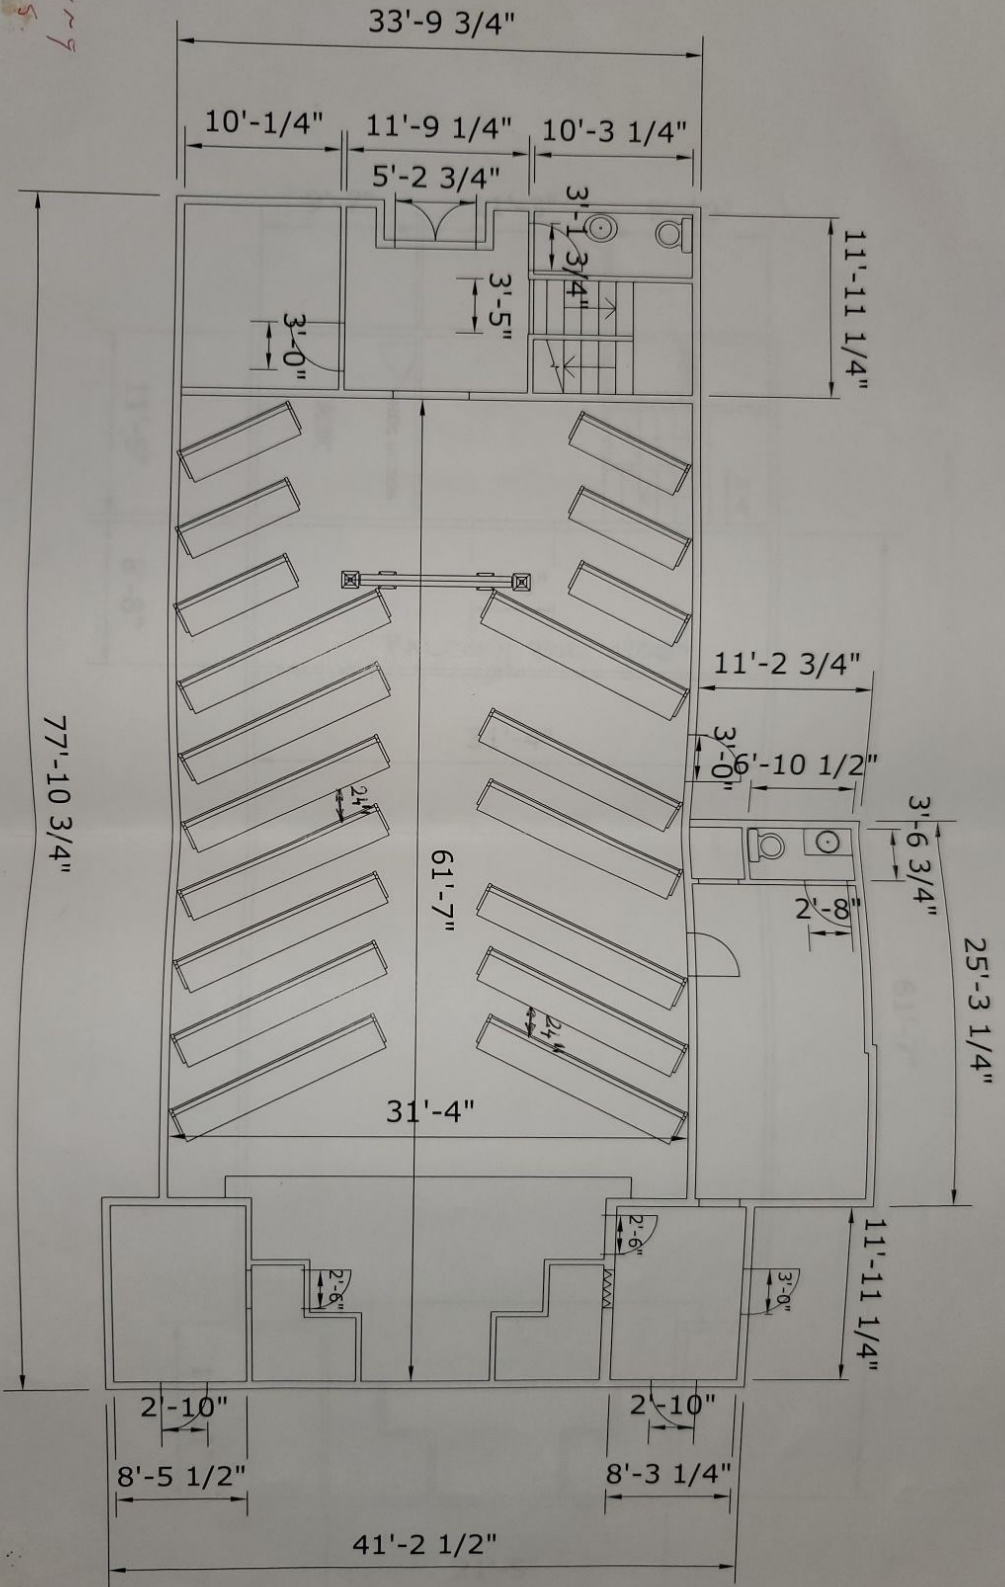

road Seating
church floors.
SE 18" per person
up to 21' by row as 18" = 14' occupant

150

Scale 1/8" = 1'